

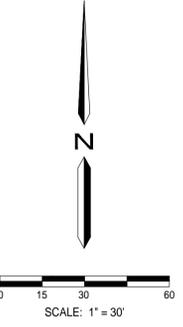


# CALLANDER AVENUE COMPLETE STREETS IMPROVEMENTS

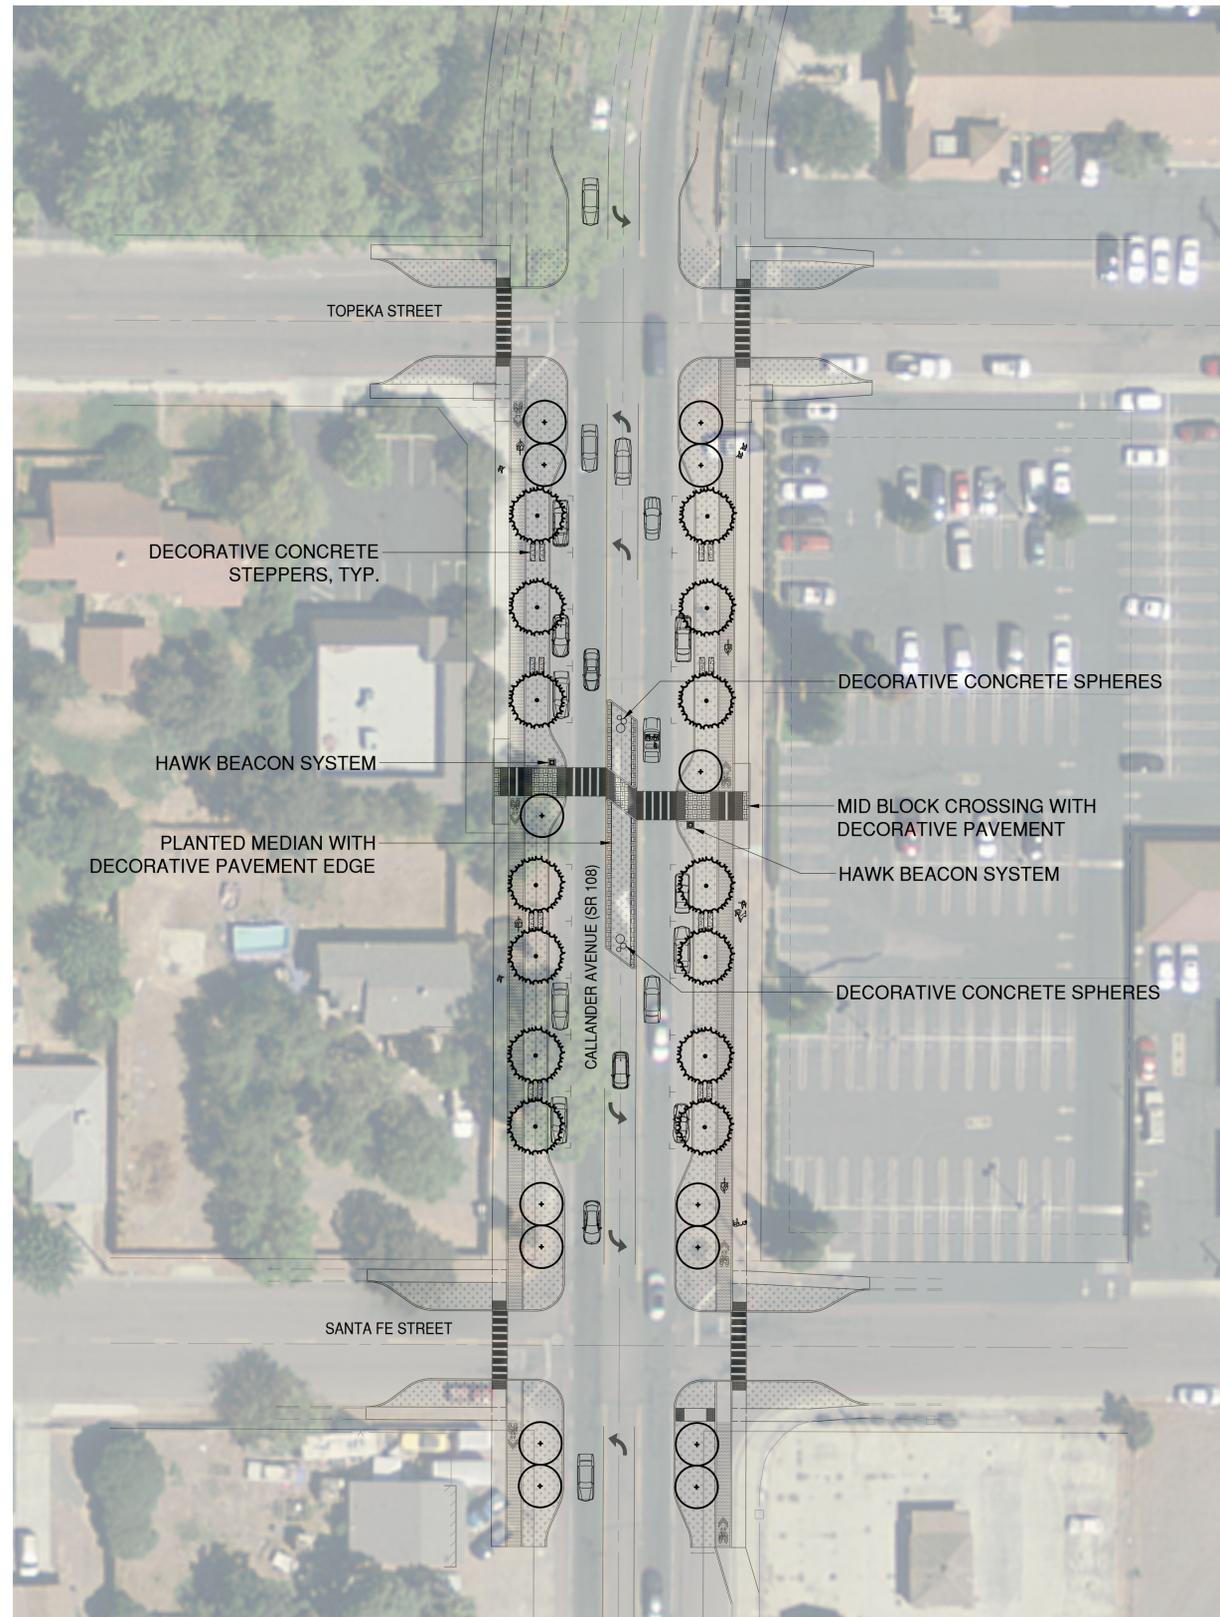

- LEGEND**
- Constraints
  - Bike Lane Transition
  - Wayfinding Signage

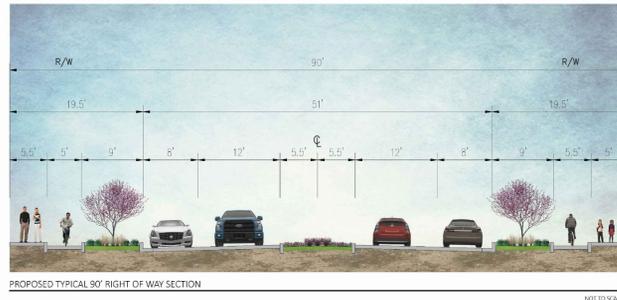

RIVERBANK, CA - CALLANDER AVENUE CONCEPT **PRELIMINARY** **ODELL ENGINEERING**

**DRAFT CONCEPTUAL MASTER PLAN**

03/29/2018

**PRELIMINARY**

**ODELL ENGINEERING**

NOTE: THIS DOCUMENT IS FOR CONCEPTUAL PLANNING PURPOSES ONLY. THIS DOCUMENT IS MARKED PRELIMINARY AND NOT TO BE USED FOR CONSTRUCTION PURPOSES.